


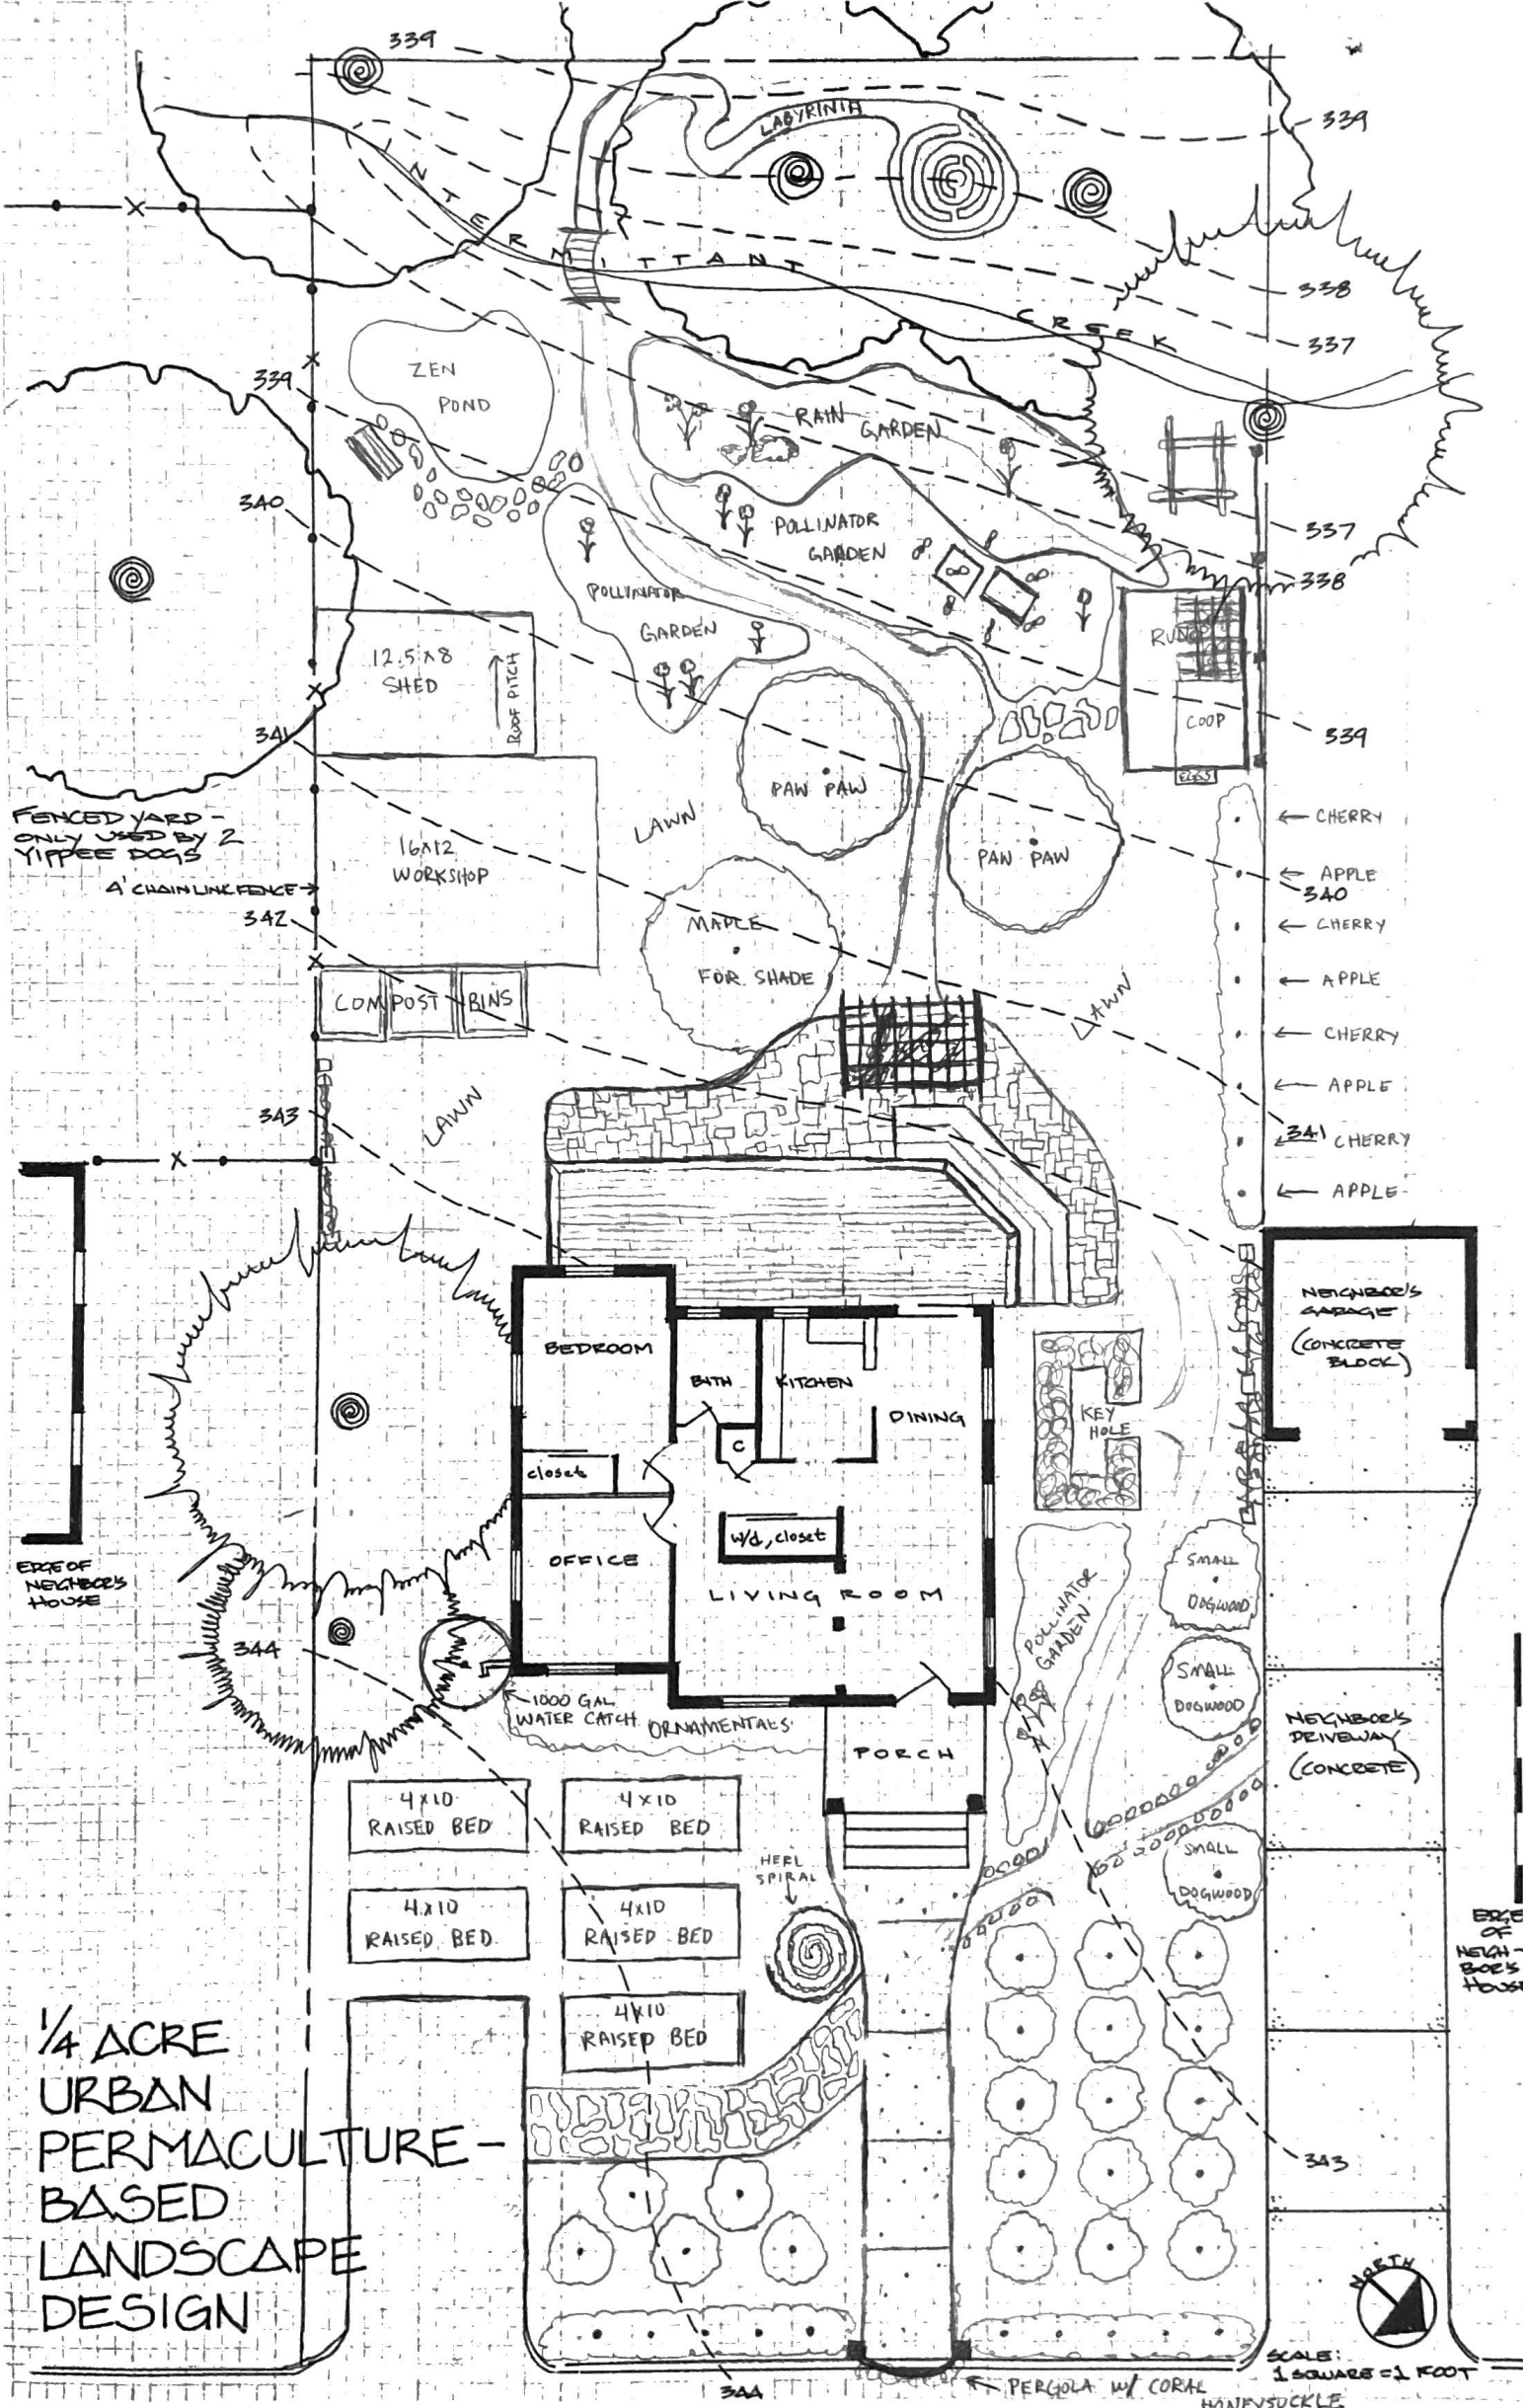

1/4 ACRE  
URBAN  
PERMACULTURE-  
BASED  
LANDSCAPE  
DESIGN

SCALE:  
1 SQUARE = 1 FOOT

